


ATTENTION IS DRAWN TO THE FOLLOWING REMAINING SIGNIFICANT HAZARDS

NOTES

1. DO NOT SCALE FROM THIS PRINT
2. ALL DIMENSIONS TO BE VERIFIED ON SITE
3. COPYRIGHT OF THIS DRAWING IS RESERVED BY RDT ARCHITECTS

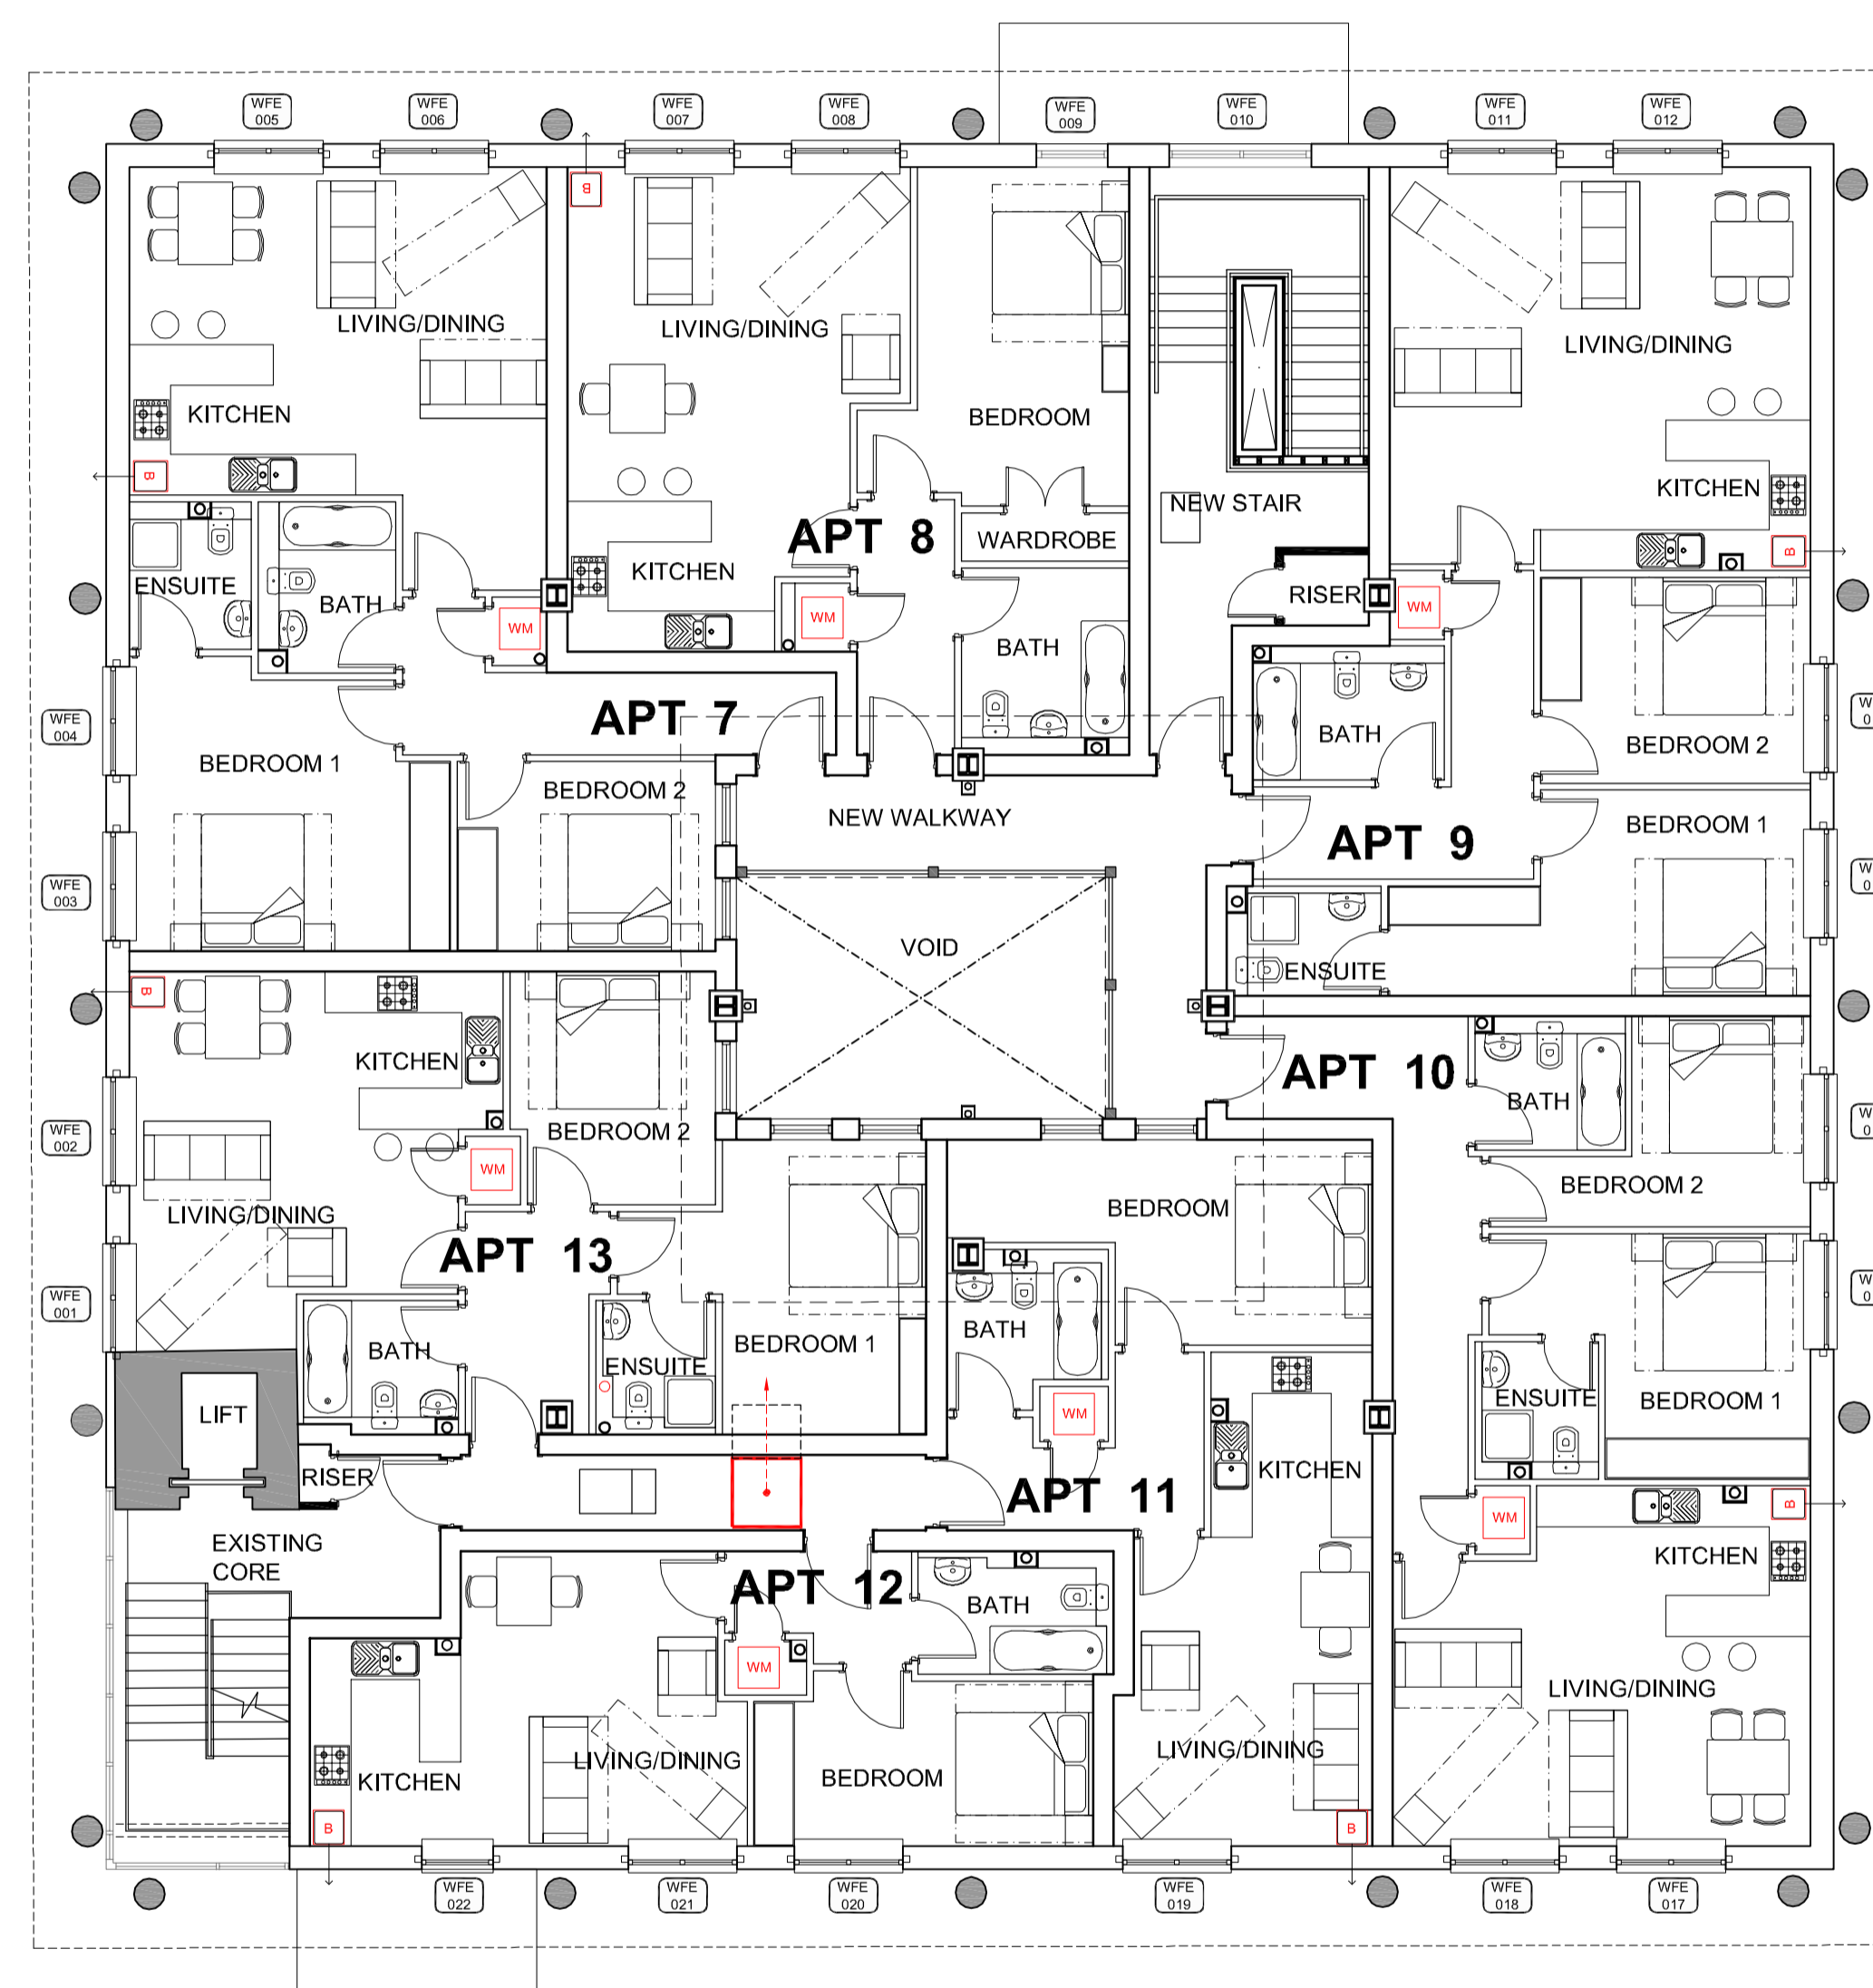


C1	CONSTRUCTION ISSUE	FS	02.06.15
REV	DESCRIPTION	BY	DATE
STATUS	CONSTRUCTION		

CLIENT
TROUT RISE DEVELOPMENTS LTD

PROJECT
ASTRAL HOUSE
THE RUNWAY, RUISLIP
HA4 6SE

DRWG TITLE
PROPOSED
FIRST FLOOR PLAN
GENERAL ARRANGEMENT

DRAWN BY	DATE	SCALE	CHECKED BY
FS	FEB 15	1:100	RT
DRWG NO.	PAPER SIZE	REVISION	
1059-C-300	A1	C1	

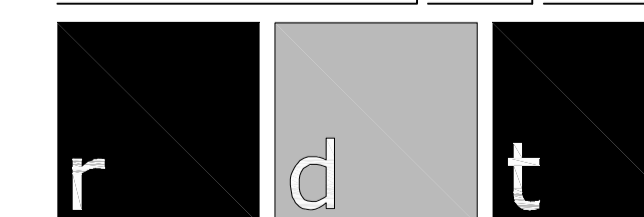

ARCHITECTS

5 Kinsbourne Court, Luton Road
Harpenden Hertfordshire AL5 3BL
T: +44(0)1582 461060
E: rdt@rdtarchitects.co.uk
www.rdtarchitects.co.uk

PROPOSED FIRST FLOOR PLAN - GENERAL ARRANGEMENT